

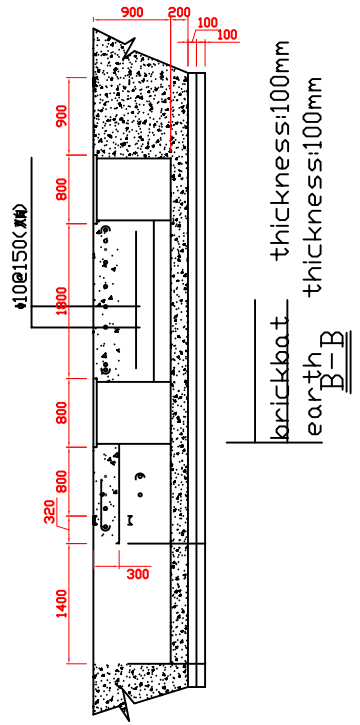


brickbat thickness:100mm  
earth thickness:100mm

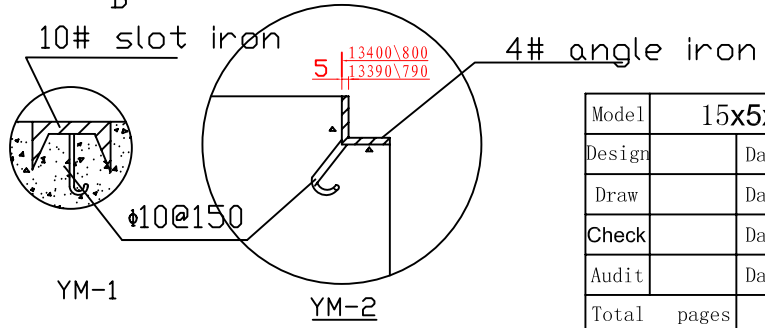

brickbat thickness:100mm  
earth thickness:100mm

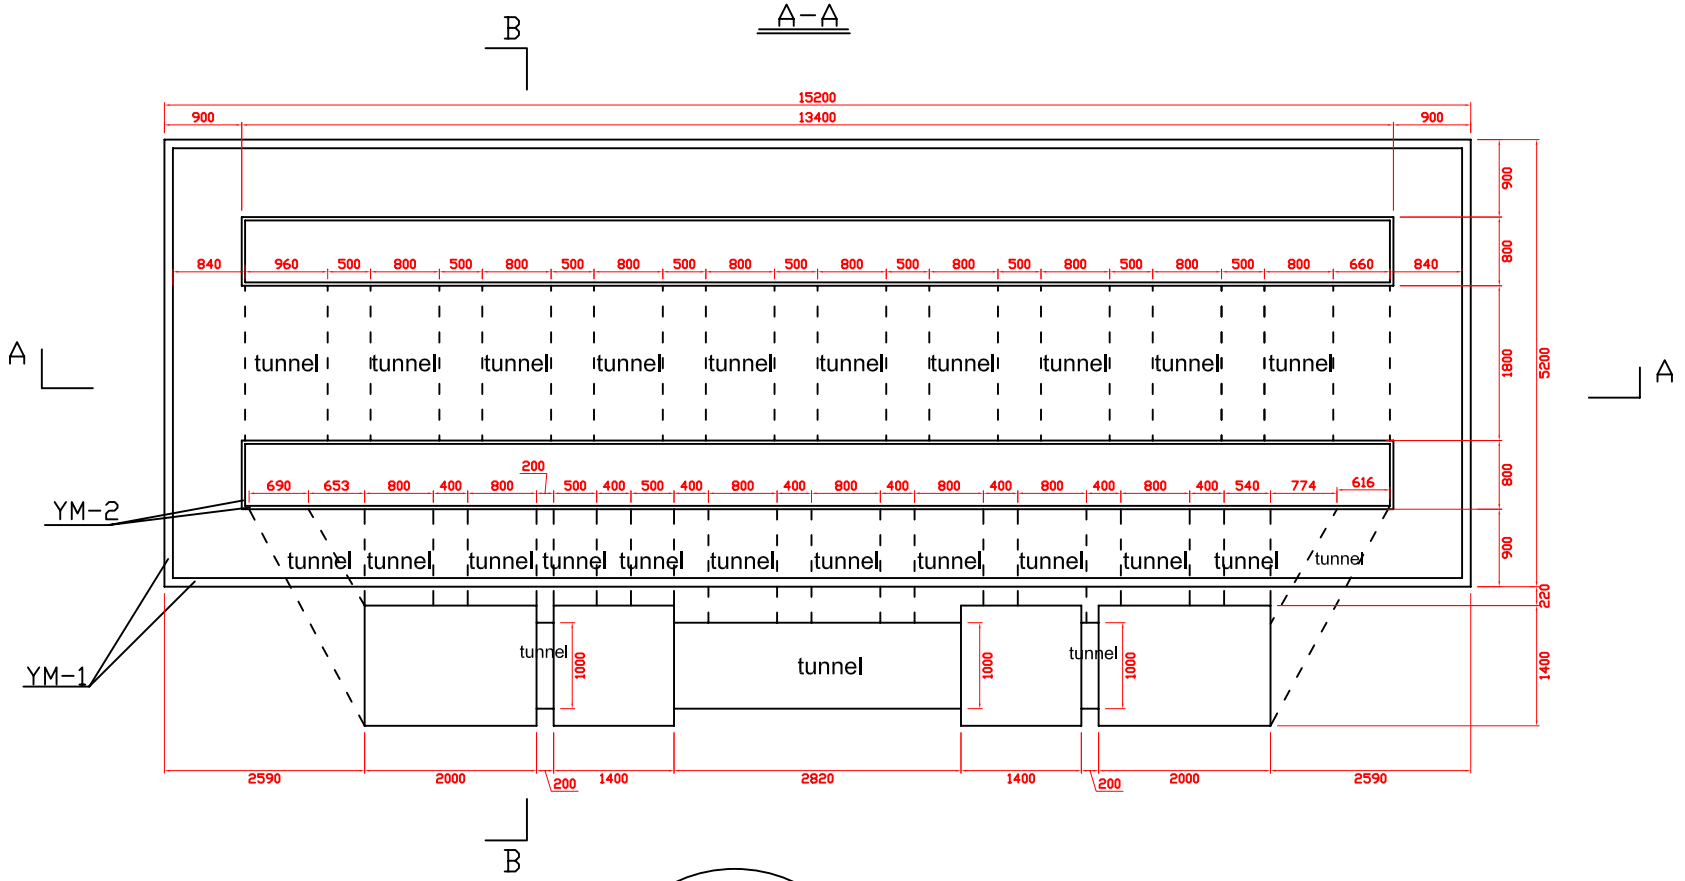

Model	15x5x5M		CIVIL WORK		
Design		Date			
Draw		Date	Scale		Material
Check		Date	Quantity		Quality
Audit		Date			
Total	pages		page		